


2 Johns Way Lot No 6


Rhinebeck, NY



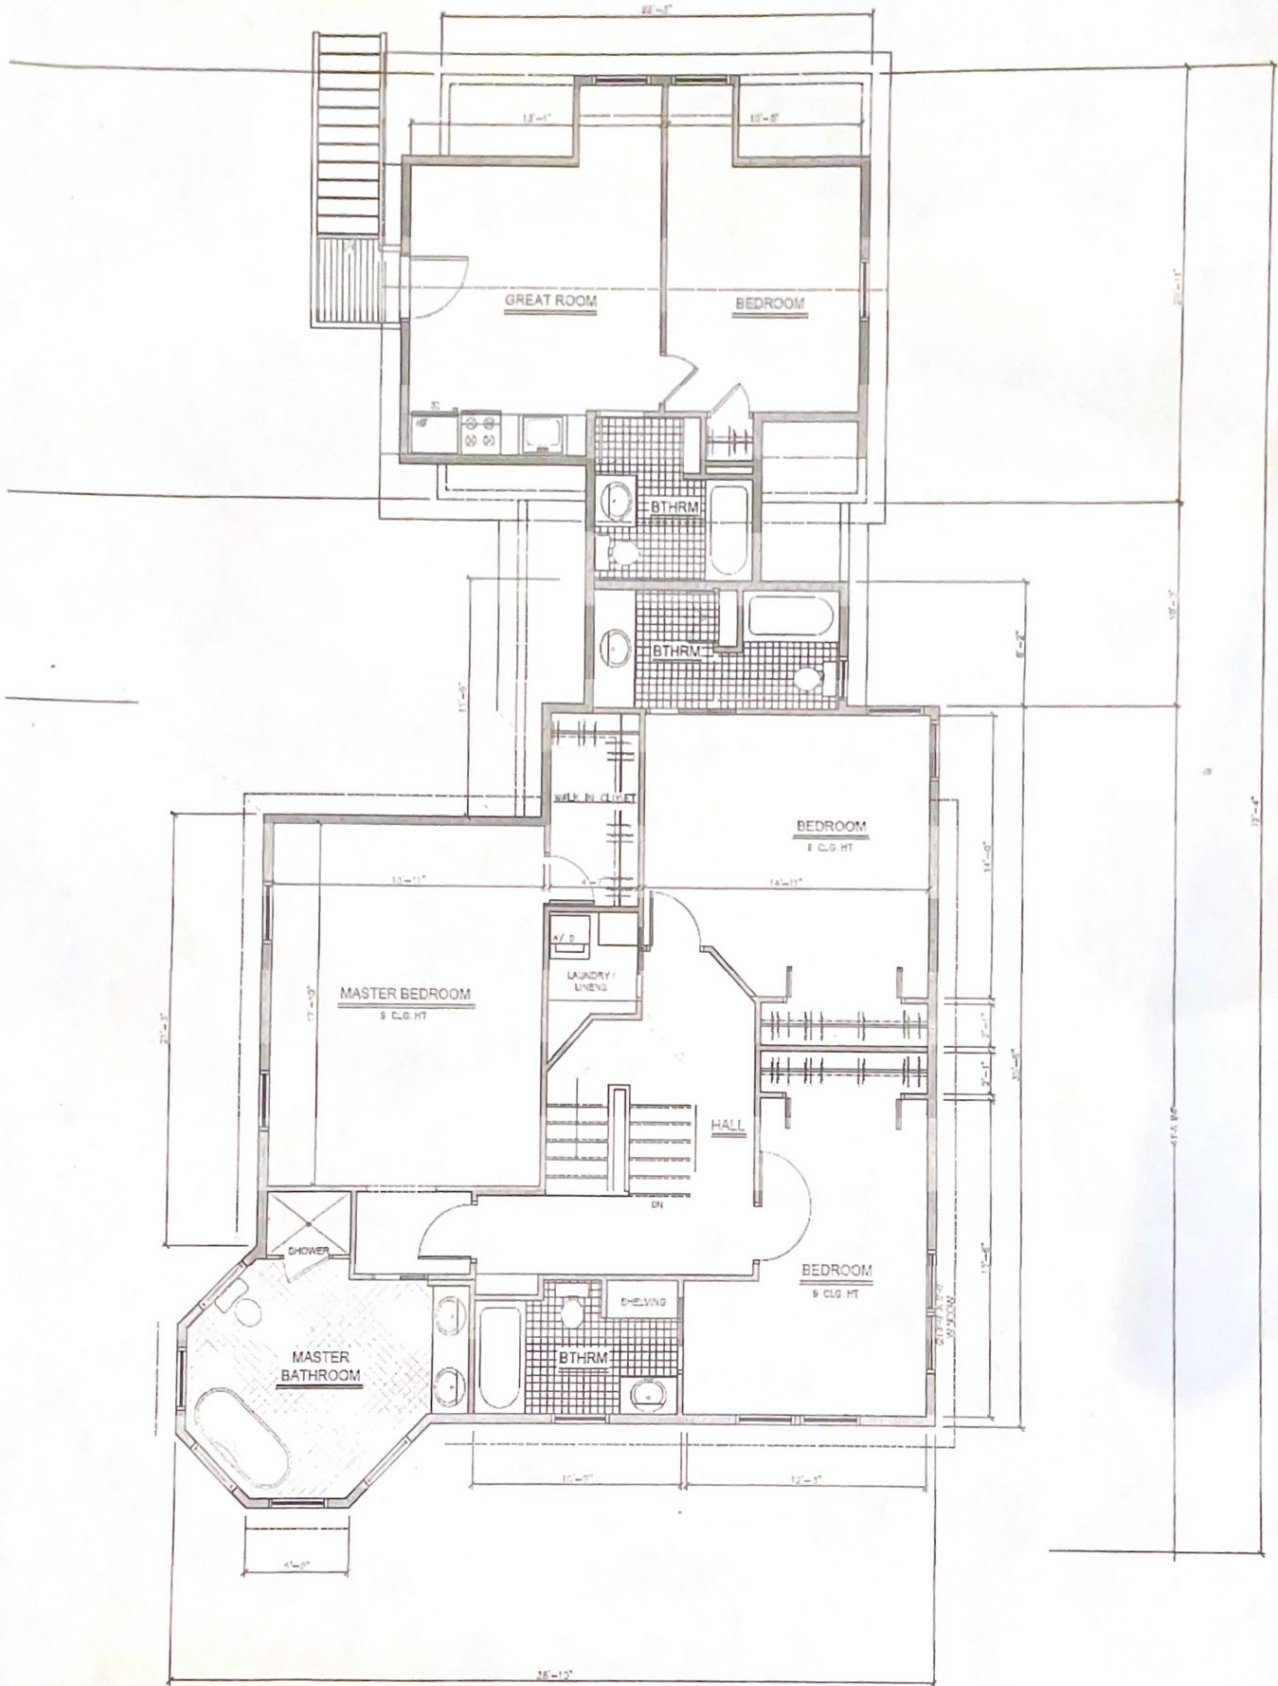

PROPOSED SECOND FLOOR PLAN

SCALE: 1/4" = 1'-0"

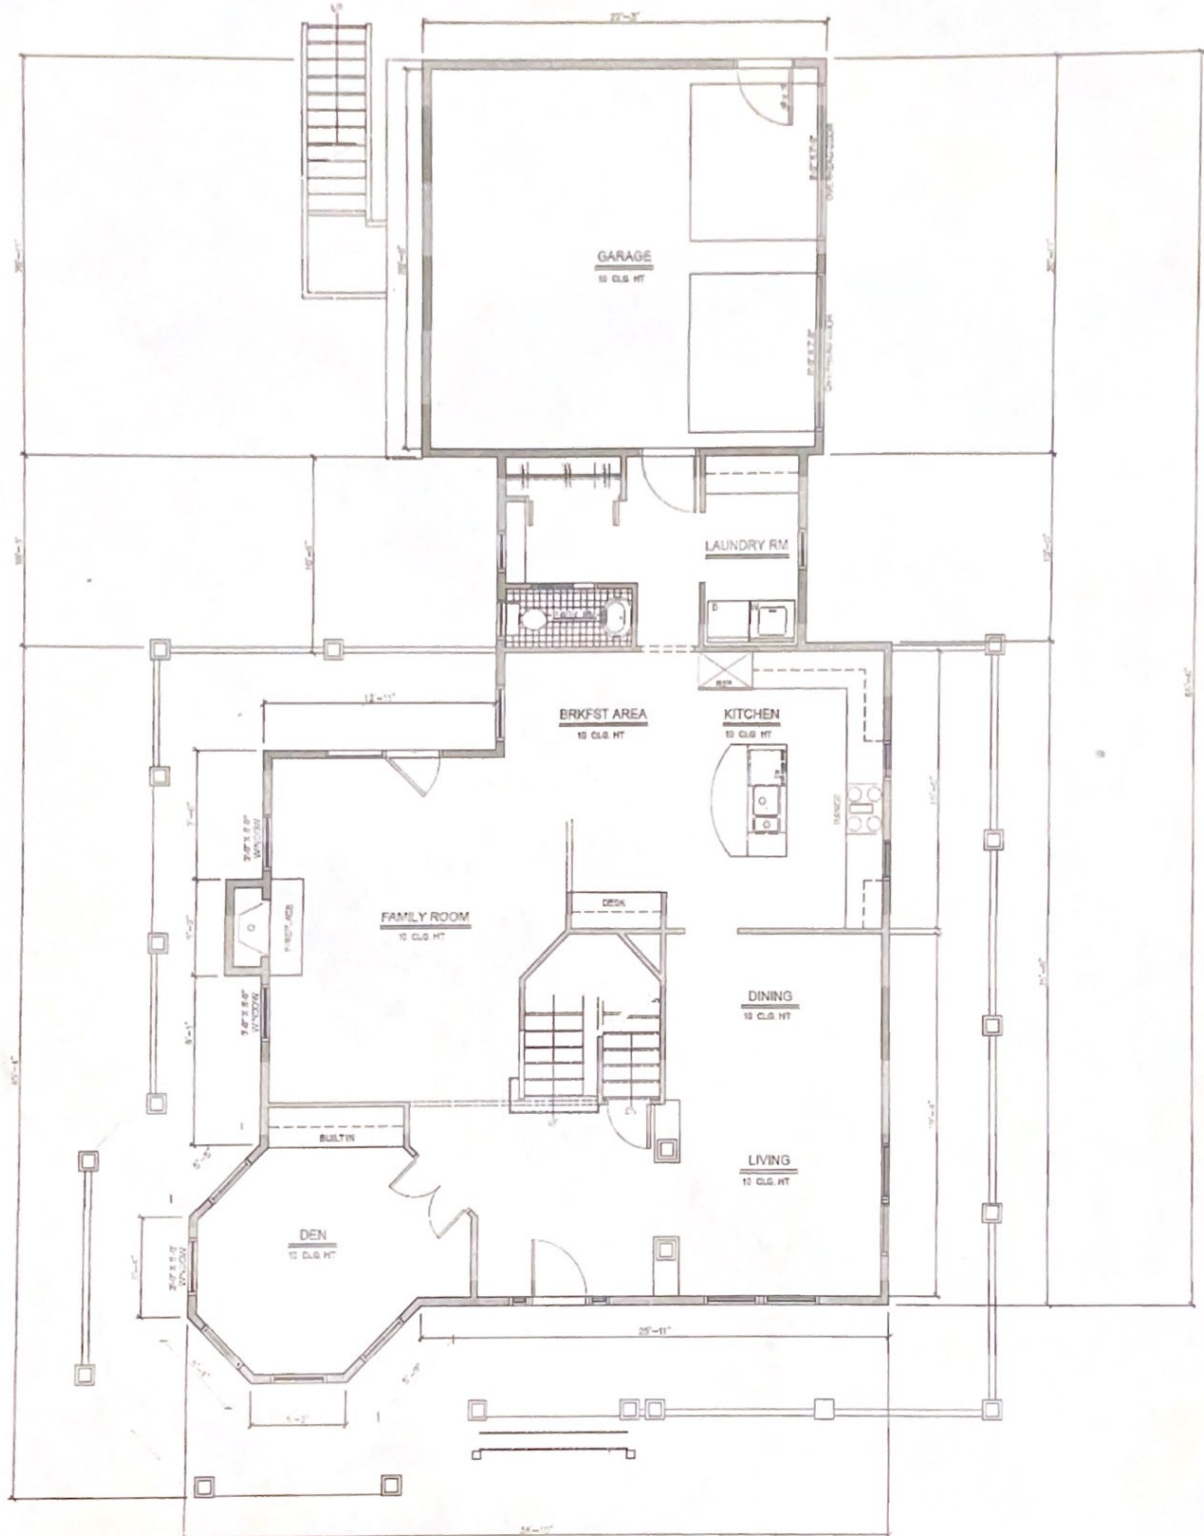

PROPOSED FIRST FLOOR PLAN

SCALE: 1/4" = 1'-0"